

CHEAKAMUS COMMUNITY FOREST

COMPARTMENT PLANNING UNIT A01 LOGGING AND ACCESS PLAN MAP

Harvest Unit(s): **Q, R**
 Location: **WEST CALLAGHAN CREEK**

TENURE: **K3V** CP: **A01**
 FOREST REGION: **COASTAL** MAPSHEET: **092J005**
 FOREST DISTRICT: **SQUAMISH** TSA: **S00**
 LATITUDE: **50°07'33"** LONGITUDE: **-123°08'41"**
 UTM GRID, WGS84, ZONE: **10** EASTING: **489656** NORTHING: **5552635**
 Engineered/Traversed By: **JCH FORESTRY LTD.**
 Drawn By: **JCH FORESTRY LTD. - DM**
 Date: **2015-01-20** Revised:

Logging and Access Plan

Cable Base Ground Based


Truck Haul Road
 Existing
 Proposed Upgrade
 Completed Upgrade
 New Road Construction

Main Trail To Be Built
 Overland Trail New Constr/Built

Greyed Out Areas Are Not Applicable To This Map

Callaghan A01 Logging Plan: 2015 Road and Trail Construction

Road or Trail Name	Stations	Length (m)	Road Class	Deactivation Level
Callaghan Crk Mn	3439-3902	463	Permanent	Seasonal
Sk A01R	0000-0129	129	Temporary	Complete
Sk A01R1	0000-0095	95	Temporary	Complete
Sk A01R1A	0000-0052	52	Temporary	Complete
Sk A01R2	0000-0106	106	Temporary	Complete
Sk A01R3	0000-0083	83	Temporary	Complete
Skid trails	As required	As required	Temporary	Complete

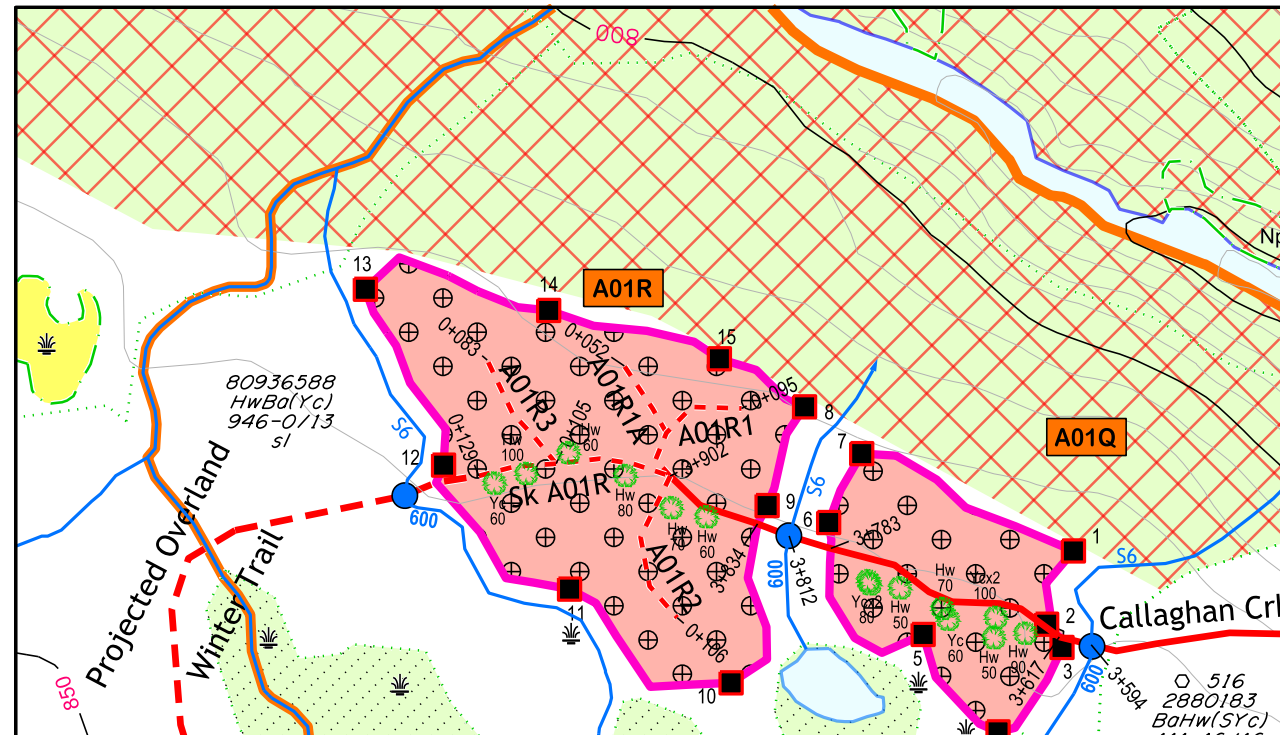

Operational Planning Legend

Forested Elements

TEM-Site Series Map Polygons

- Reserved Permanently
- Riparian Management Zone
- Wildlife Tree Patch
- Retention
- Riparian Recreation Corridor
- Recreation Element Mgmt. Zone
- Future Harvest Area
- Old Growth Mgmt. Area-declared

Natural Features

- NP, Openings, Commercial Use
- Free Growing
- Non-Free Growing
- Ungulate Winter Range
- Wildlife Habitat Area
- Community Watershed
- Resource Mgmt. Zone-special
- Park & Conservancy Area
- Scenic Area Bdy/VQO Polygons

Non-Forested Elements

Boundaries

- Community Forest Boundary
- Harvest Opening - Logged
- Compartment Unit Boundary
- Fuel Management Area
- Retention Systems:
 - Low - 0-5m2 RBA
 - Moderate - 5-20m2 RBA
 - High - 20-40m2 RBA
 - Very High - 40+m2 RBA
- Silviculture Block Openings
- Indian Reservations
- Legal Lot
- Private land
- Special Use Permit

Roads

- Highway
- Permit Rds: Lic/FSR
- Non-Status Rd(except under active CP)
- Old Road-brushed in
- Road Upgrade
- Located Road
- Proposed Road
- Located Skid Trail
- Rehabilitated Road
- Station Marker
- Bridge:Built-Proposed-Debuilt

Culverts

- Add Culvert
- Existing Culvert
- Clean or Repair
- Culvert
- Remove & Replace
- Culvert
- Remove Culvert

Contours

- Index/Intermed. Contours

Recreation Trails

- Existing Snowmobile Trail
- Located Snowmobile Trail
- Mtn Bike Trail

JCH FORESTRY LTD.

RICHMOND PLYWOOD CORPORATION LTD.

SCALE 1:5000

Callaghan A01 2015 Logging Plan: Harvesting

Compartment & Opening #	RBA Class	Area (ha)	Cruise Volume (m ³)
A01Q	MR	1.8	900
A01R	MR	4.5	2,250
Totals		6.3	3150

