


BLOCK TIMBER MARK K3V B01

CHEAKAMUS COMMUNITY FOREST

COMPARTMENT PLANNING UNIT B01 LOGGING PLAN MAP

Harvest Opening(s): A...F	
Location: BREW CREEK	
TENURE: K3V	CP: B01
FOREST REGION: COASTAL	MAPSHEET: 092J005
FOREST DISTRICT: SQUAMISH	TSA: SOO
LATITUDE: 50°03'04" LONGITUDE: -123°08'26"	
UTM GRID: WG84	
ZONE: 10	EASTING: 489942 NORTHING: 5544308
Engineered/Traversed By: JCH FORESTRY LTD.	
Drawn By: JCH FORESTRY LTD. - DM	
Date: 2012-05-29	Revised:

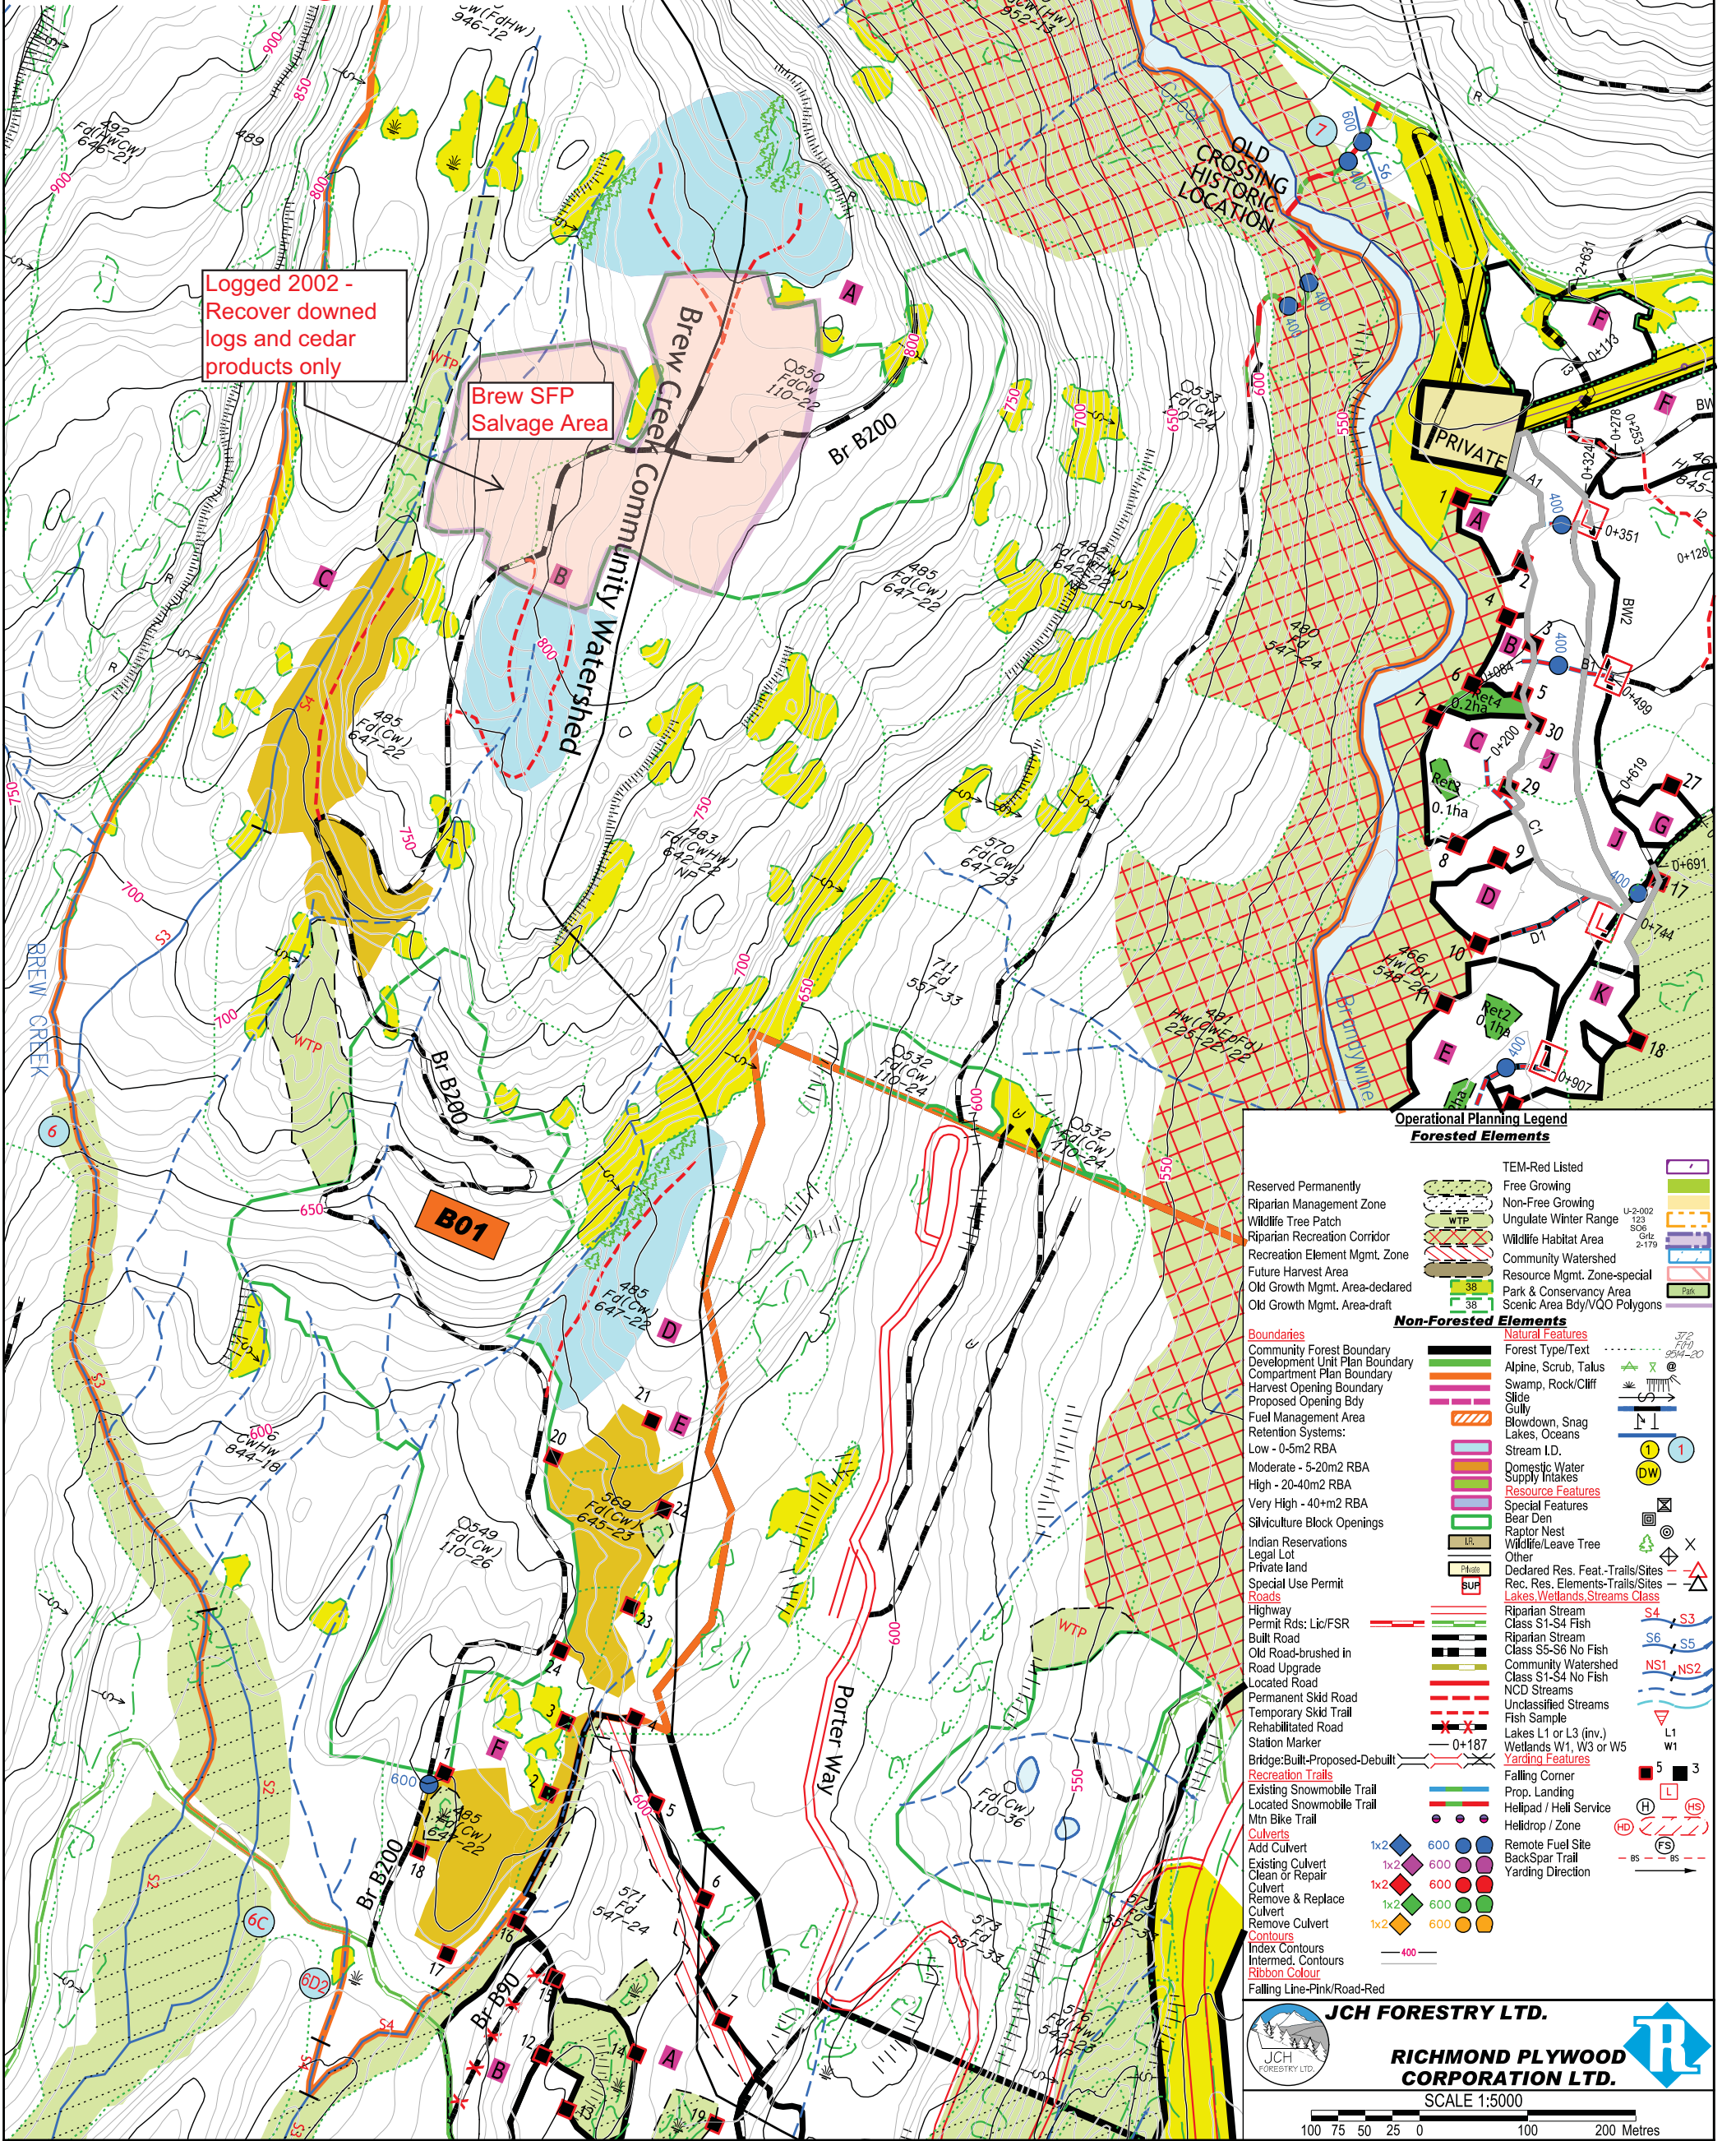

Logged 2002 -
Recover downed
logs and cedar
products only

Brew SFP
Salvage Area

OLD CROSSING
HISTORIC
LOCATION

PRIVATE

Operational Planning Legend

Forested Elements

Reserved Permanently	Free Growing	TEM-Red Listed
Riparian Management Zone	Non-Free Growing	
Wildlife Tree Patch	Ungulate Winter Range	U-2002 123 509 048 2-179
Riparian Recreation Corridor	Wildlife Habitat Area	
Recreation Element Mgmt. Zone	Community Watershed	
Future Harvest Area	Resource Mgmt. Zone-special	
Old Growth Mgmt. Area-declared	Park & Conservancy Area	
Old Growth Mgmt. Area-draft	Scenic Area Bdy/VQO Polygons	

Non-Forested Elements

Boundaries	Natural Features
Community Forest Boundary	Forest Type/Text
Development Unit Plan Boundary	Alpine, Scrub, Talus
Compartment Plan Boundary	Swamp, Rock/Climf
Harvest Opening Boundary	Slope
Proposed Opening Bdy	Gully
Fuel Management Area	Blowdown, Snag
Retention Systems:	Lakes, Oceans
Low - 0-5m2 RBA	Stream I.D.
Moderate - 5-20m2 RBA	Domestic Water Supply Intakes
High - 20-40m2 RBA	Resource Features
Very High - 40+m2 RBA	Special Features
Silviculture Block Openings	Bear Den
Indian Reservations	Raptor Nest
Legal Lot	Wildlife/Leave Tree
Private land	Other
Special Use Permit	Declared Res. Feat./Trails/Sites
Roads	Rec. Res. Elements-Trails/Sites
Highway	Lakes/Wetlands/Streams Class
Permit Rds: Lic/FSR	Riparian Stream Class S1-S4 Fish
Built Road	Riparian Stream Class S5-S6 No Fish
Old Road-brushed in	Community Watershed Class S1-S4 No Fish
Road Upgrade	NCD Streams
Located Road	Unclassified Streams
Permanent Skid Road	Fish Sample
Temporary Skid Trail	Lakes L1 or L3 (inv.)
Rehabilitated Road	Wetlands W1, W3 or W5
Station Marker	Yarding Features
Bridge:Built-Proposed-Debuilt	Falling Corner
Recreation Trails	Prop. Landing
Existing Snowmobile Trail	Helipad / Helif Service
Located Snowmobile Trail	Helidrop / Zone
Mtn Bike Trail	Remote Fuel Site
Culverts	BackSpar Trail
Add Culvert	Yarding Direction
Existing Culvert	
Clean or Repair	
Culvert Replace	
Remove & Replace	
Culvert	
Remove Culvert	
Contours	
Index Contours	
Intermed. Contours	
Ribbon Colour	
Falling Line-Pink/Road-Red	

JCH FORESTRY LTD.

RICHMOND PLYWOOD CORPORATION LTD.

SCALE 1:50000

100 75 50 25 0 100 200 Metres