

Comp #	Opening	RBA	ha	Estimated Volume (m3)
R04	A	LR	1.8	480
R04	A	HR	0.8	160
R04	B	LR	1.0	400
R04	C	HR	4.2	840
Total			7.8	1880.0

Road/Trail Name	ROAD/TRAIL CLASSIFICATIONS (m)			
	Haul	Main	Secondary	Overland
FUNCTION JCT FSR BYPASS	604			
BR R04	128		644	
HYDRO ACCESS RD	102		468	
BR CK03	716			
Total	1550	0	1112	0

CHEAKAMUS COMMUNITY FOREST

COMPARTMENT PLANNING UNIT R04 ACCESS LOGGING PLAN MAP

Harvest Unit(s): **A, B, C**
Location: **RAINBOW**

TENURE: **K3V** CP: **R04**
FOREST REGION: COASTAL MAPSHEET: 092J005
FOREST DISTRICT: SQUAMISH TSA: SOO

LATITUDE: **50°04'50"** LONGITUDE: **-123°09'08"**
UTM GRID: WGS84
ZONE: **10** EASTING: **489118** NORTHING: **5547603**
Engineered/Traversed By: JCH FORESTRY LTD.
Drawn By: JCH FORESTRY LTD.-DM
Date: 2013-02-01 Revised:

Logging and Access Plan

Harvest System	Skidder and/or HC
Truck Haul Road Built	
Truck Haul Road To Be Built	
Main Trail	
Secondary Trail	
Overland Trail	

Operational Planning Legend


Forested Elements	
TEM-Site Series Map Polygons	11729 10AMw NP, Openings, Commercial Use
Reserved Permanently	Free Growing
Riparian Management Zone	Non-Free Growing
Wildlife Tree Patch	Ungulate Winter Range U-2-002 123 SOE Griz 2-179
Retention	WTP Wildlife Habitat Area
Riparian Recreation Corridor	Ret Community Watershed
Recreation Element Mgmt. Zone	Resource Mgmt. Zone-special
Future Harvest Area	Park & Conservancy Area
Old Growth Mgmt. Area-declared	38 Scenic Area Bdy/VQO Polygons

Non-Forested Elements	
Community Forest Boundary	Forest Type/Text
Harvest Opening - Logged	Alpine, Scrub, Talus
Compartment Unit Boundary	Swamp, Rock/Cliff
Fuel Management Area	Gully
Retention Systems:	Blowdown, Snag
Low - 0-5m2 RBA	Lakes, Oceans
Moderate - 5-20m2 RBA	Stream I.D.
High - 20-40m2 RBA	Domestic Water Supply Intakes
Very High - 40+m2 RBA	Resource Features
Silviculture Block Openings	Special Features
Indian Reservations	Bear Den
Legal Lot	Raptor Nest
Private land	Wildlife/Leave Tree
Special Use Permit	Other
Roads	Declared Res. Feat.-Trails/Sites
Highway	Rec. Res. Elements-Trails/Sites
Permit Rds: Lic/FSR	Lakes, Wetlands, Streams, Class
Non-Status Rd(except under active CP)	Riparian Stream Class S1-S4 Fish
Old Road-brushed in	Riparian Stream Class S5-S6 No Fish
Road Upgrade	Community Watershed Class S1-S4 No Fish
Located Road	NCD Streams
Proposed Road	Unclassified Streams
Located Skid Trail	Fish Sample
Rehabilitated Road	Lakes L1 or L3 (inv.)
Station Marker	Wetlands W1, W3 or W5
Bridge:Built-Proposed-Debuilt	Yarding Features
	Falling Corner
	Prop. Landing
	Helipad / Heli Service
	Helidrop / Zone
	Remote Fuel Site
	BackSpar Trail
	Yarding Direction

DRAFT

FIRESMART THINNING

HYDRO TREATMENT OPTION

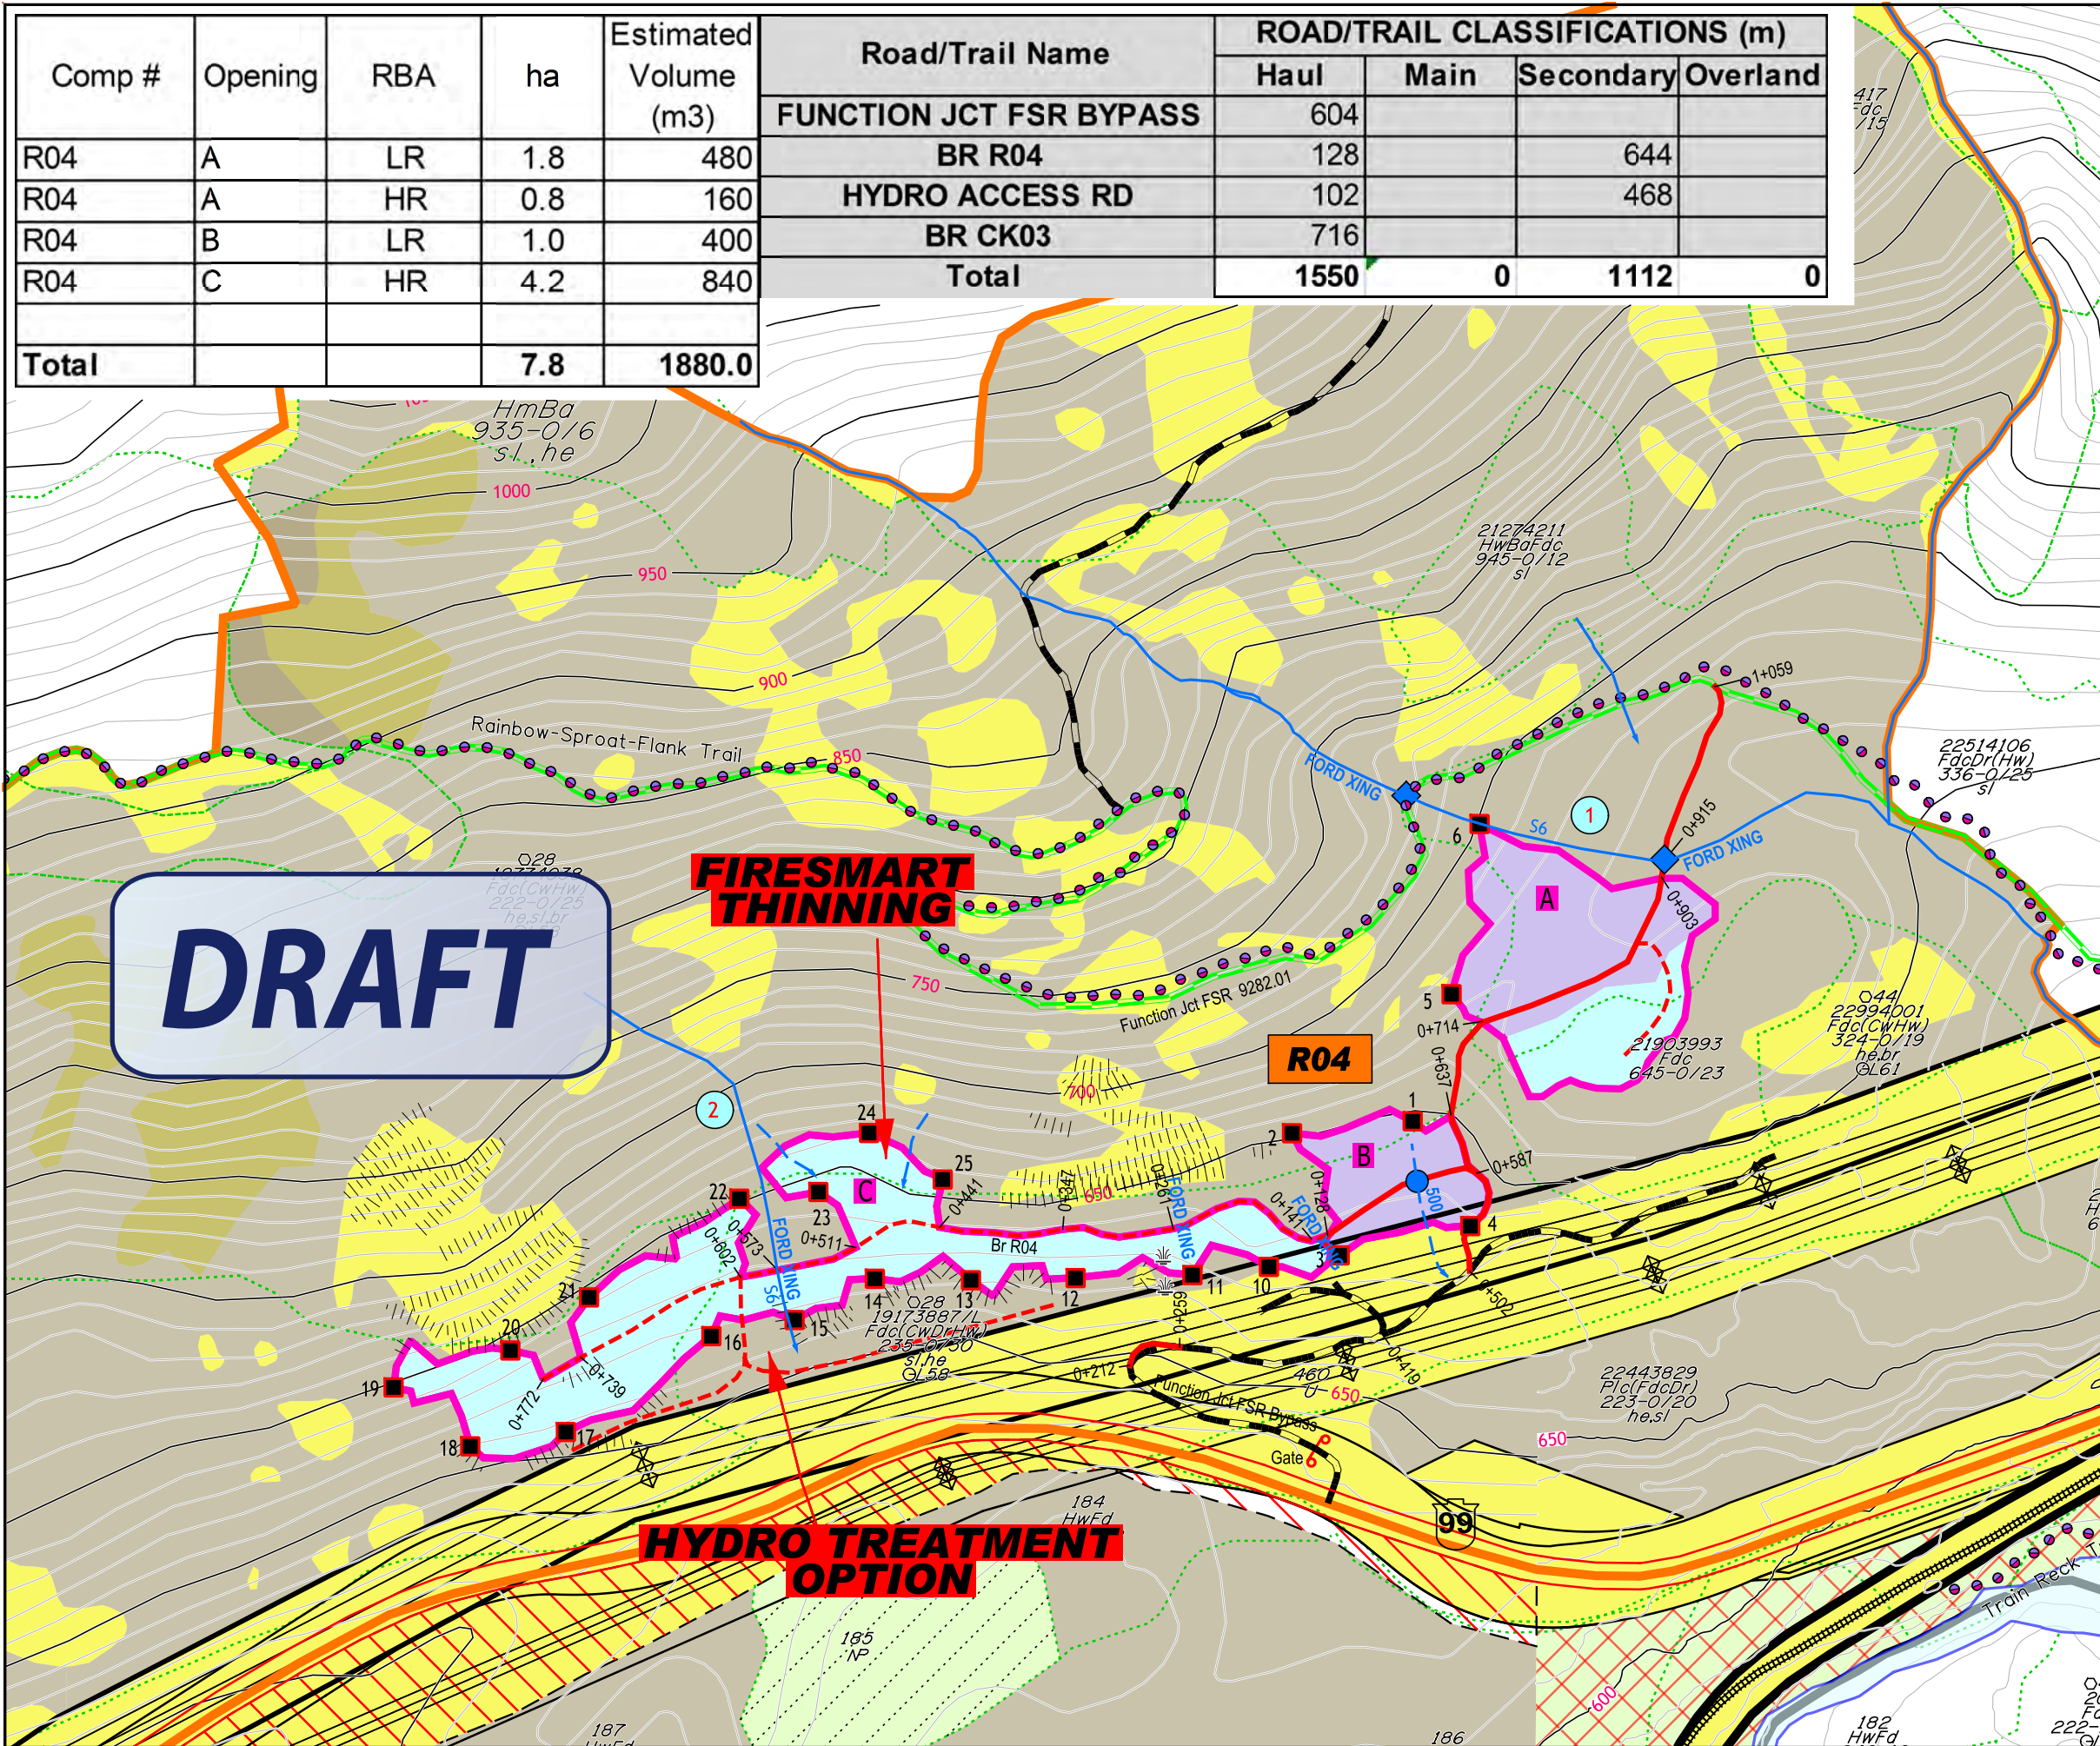

JCH FORESTRY LTD.

RICHMOND PLYWOOD CORPORATION LTD.

SCALE 1:5000